





AMSTERDAM LOGISTIC CITYHUB



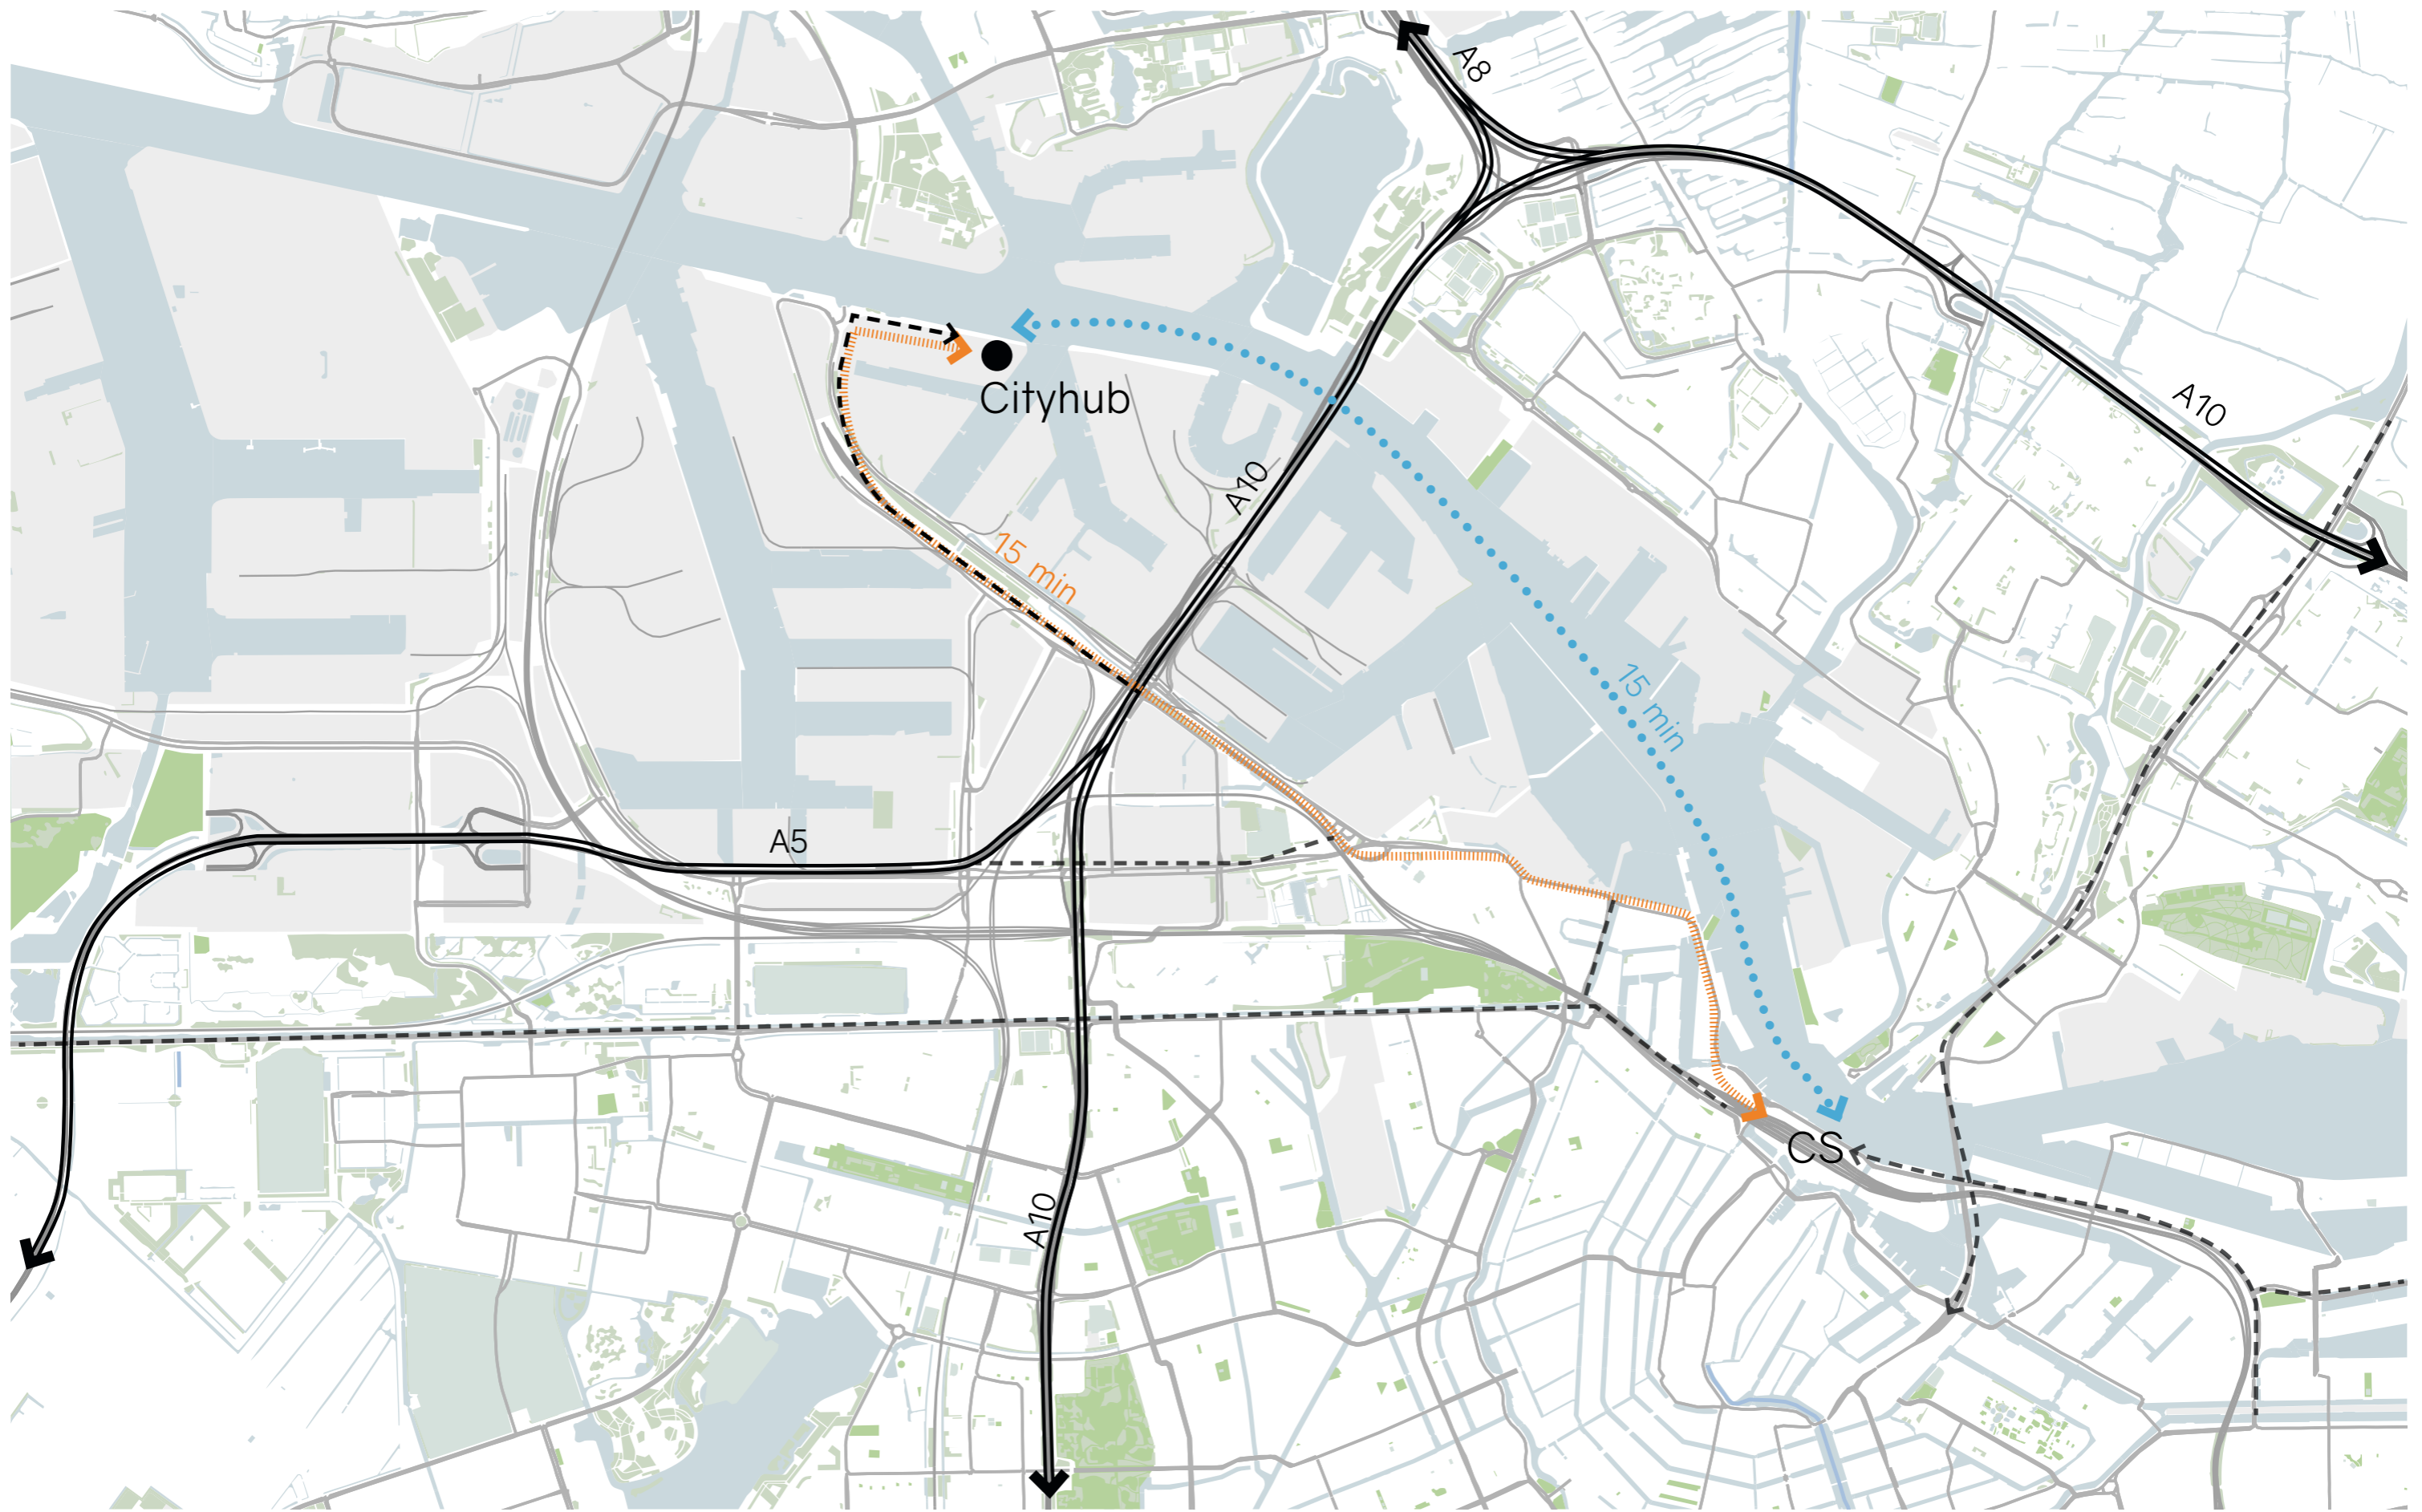

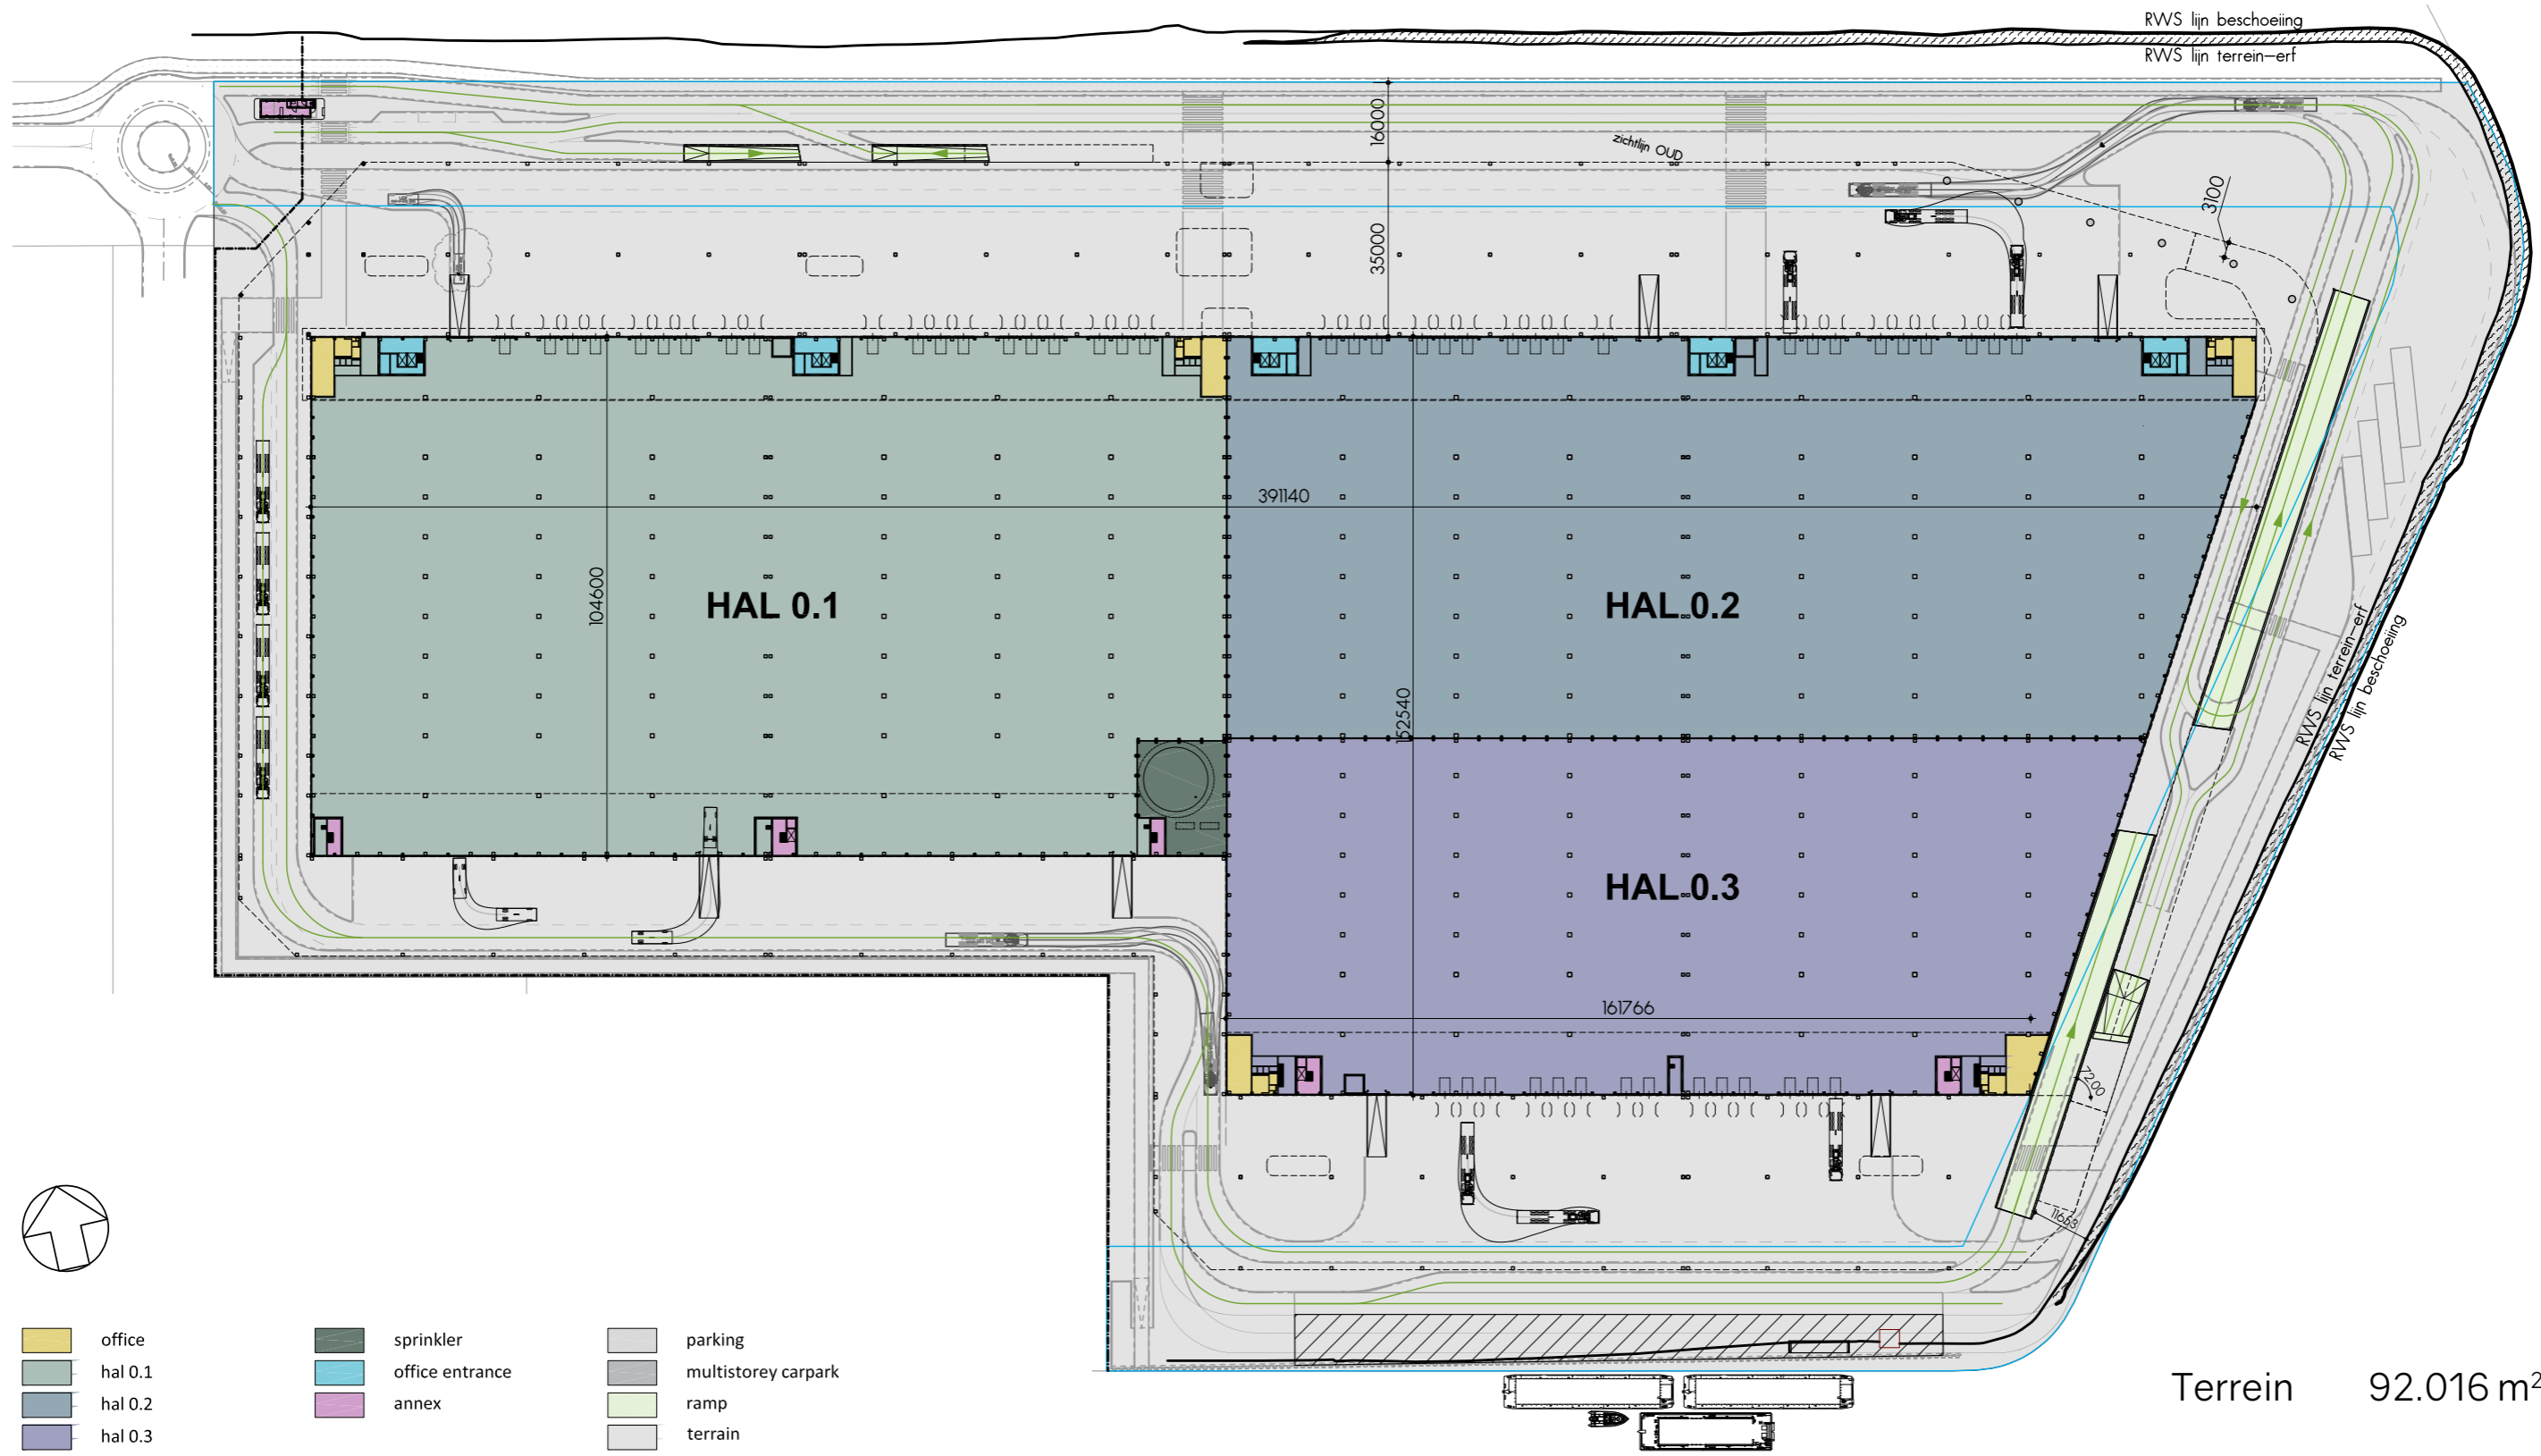

Terrein 92.016 m²

Hal 125.608 m²



Kantoor 10.900 m²

Parkeren 46.622 m²

00+ Hal

Hal

Convexarchitecten

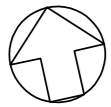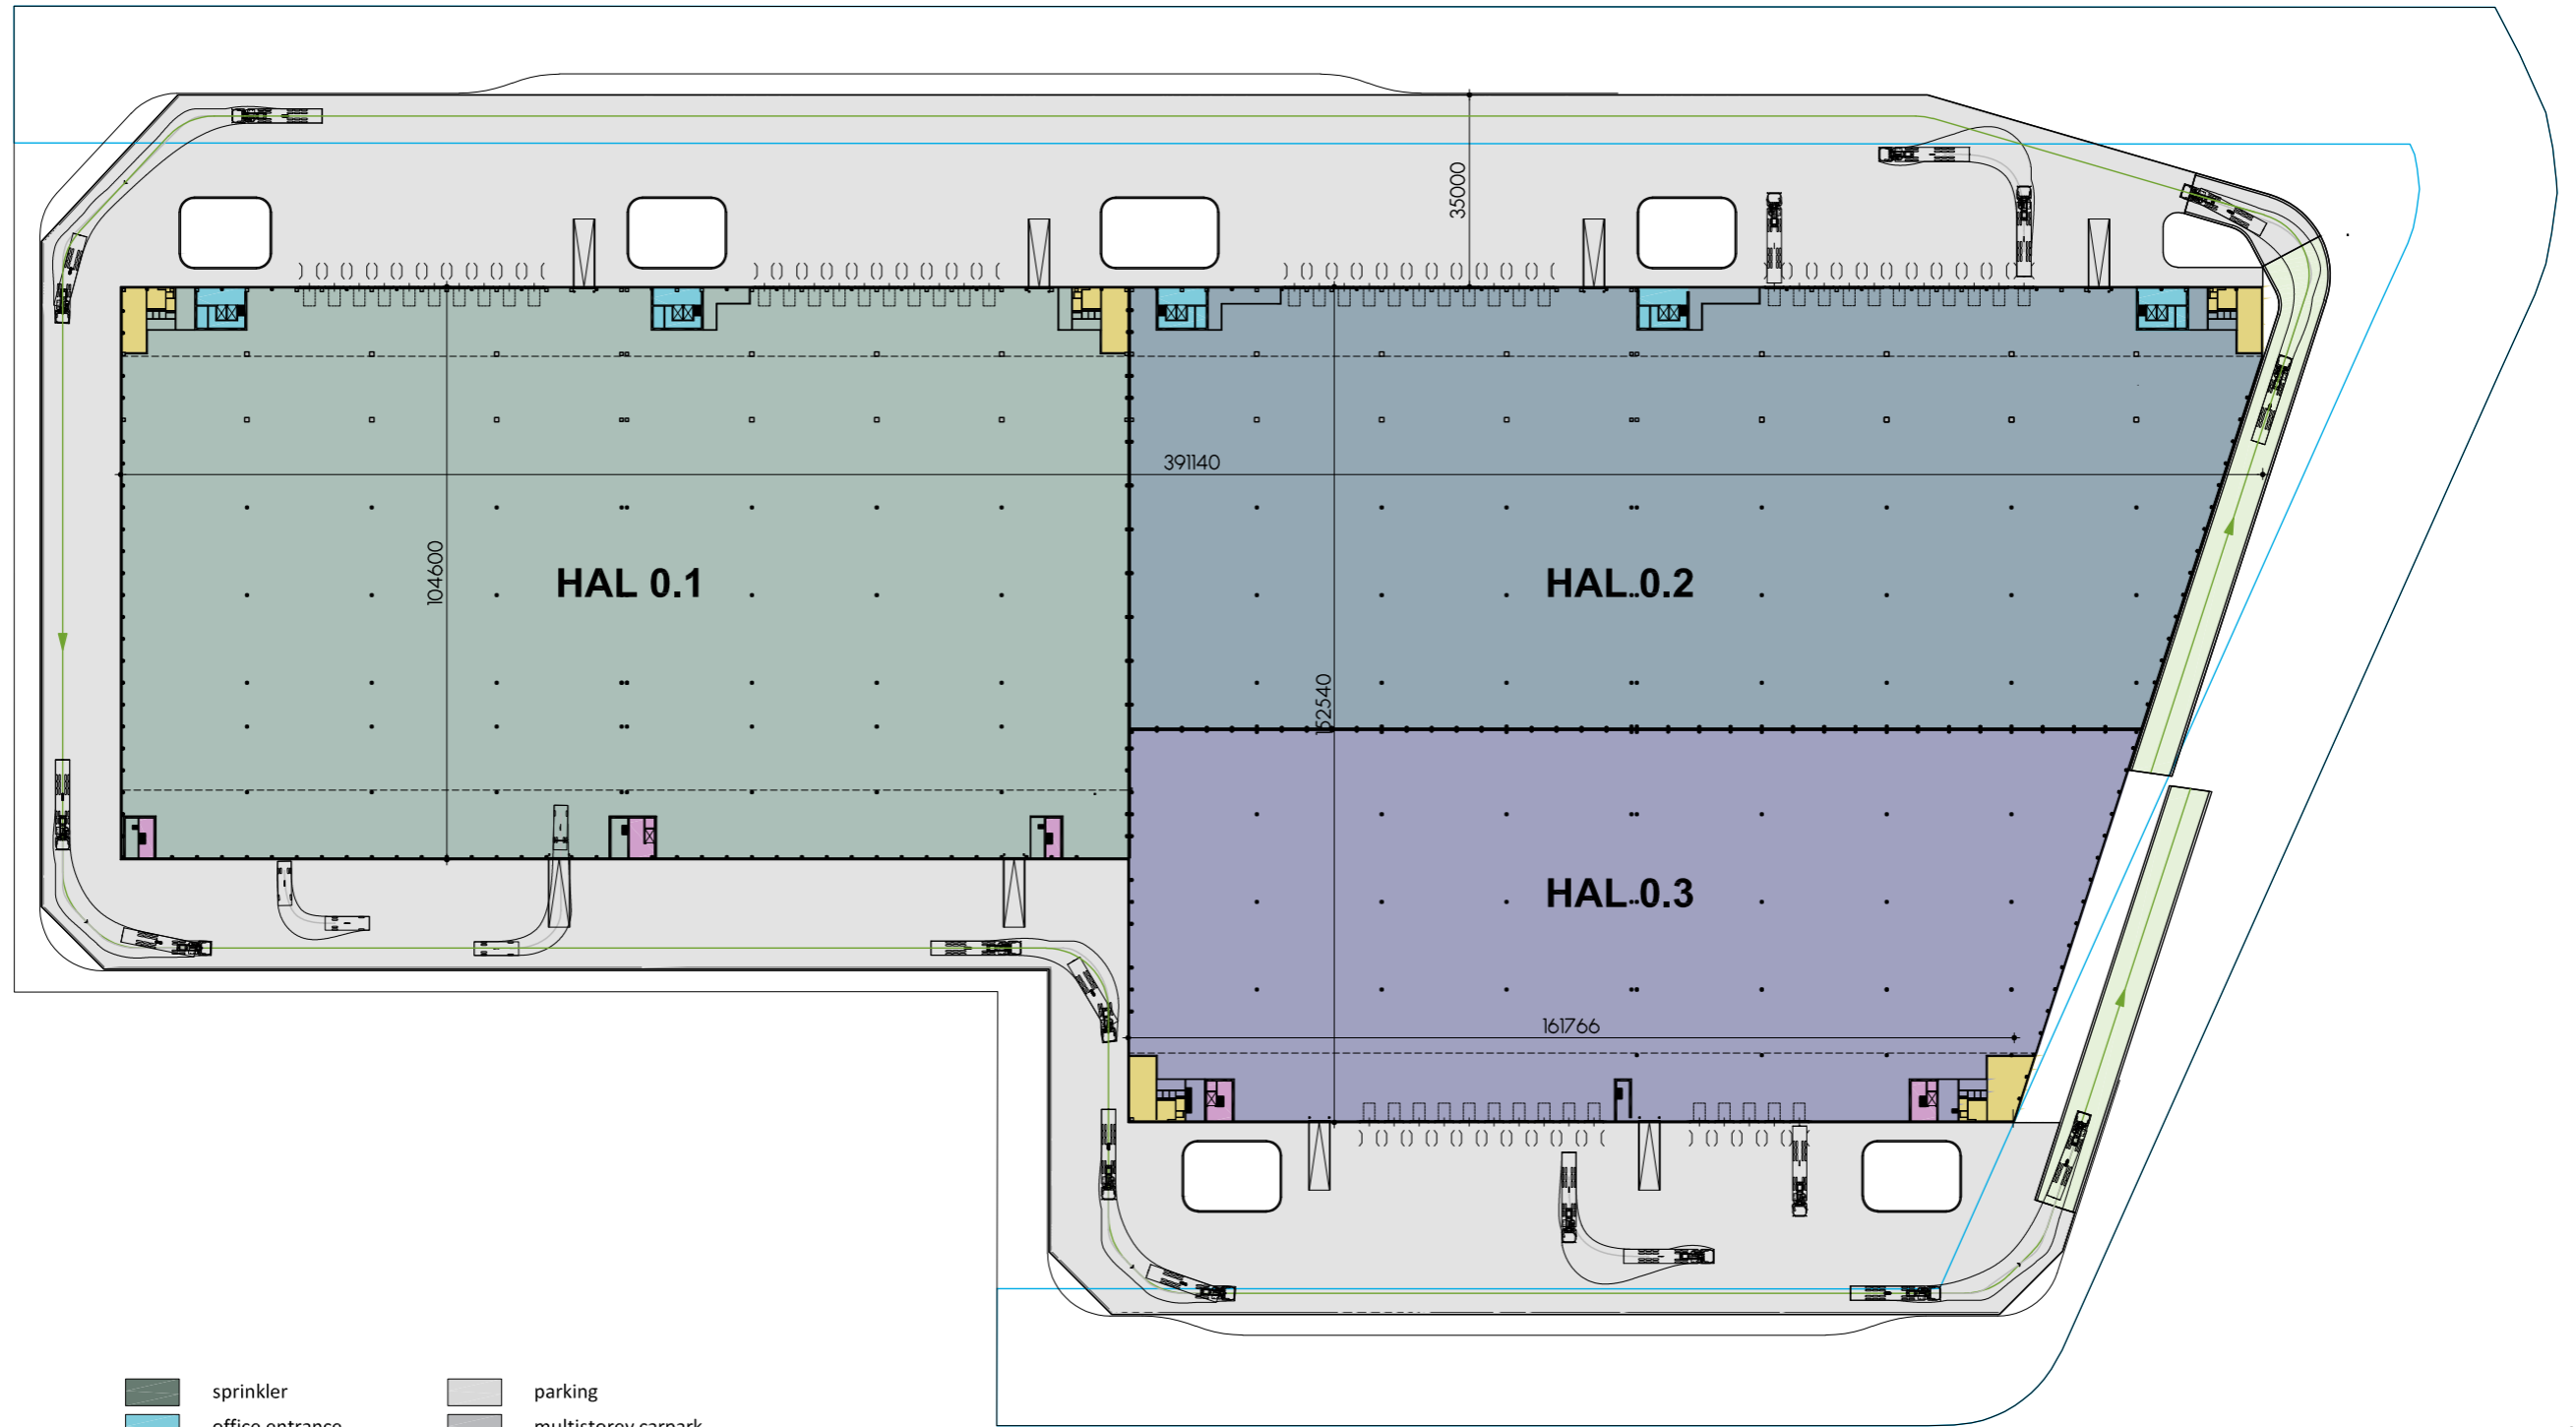

- | | | |
|--|--|--|
| office | sprinkler | parking |
| hal 0.1 | office entrance | multistorey carpark |
| hal 0.2 | annex | ramp |
| hal 0.3 | | terrain |

03+ Laaddek en Hal


Terrein 92.016 m²

Hal 125.608 m²


Kantoor 10.900 m²

Parkeren 46.622 m²



Kantoor laag 2

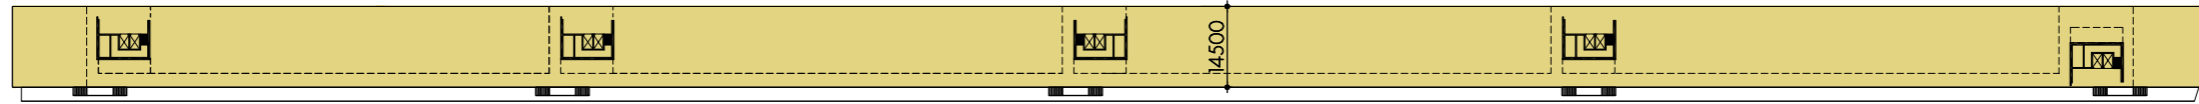

Kantoor laag 1

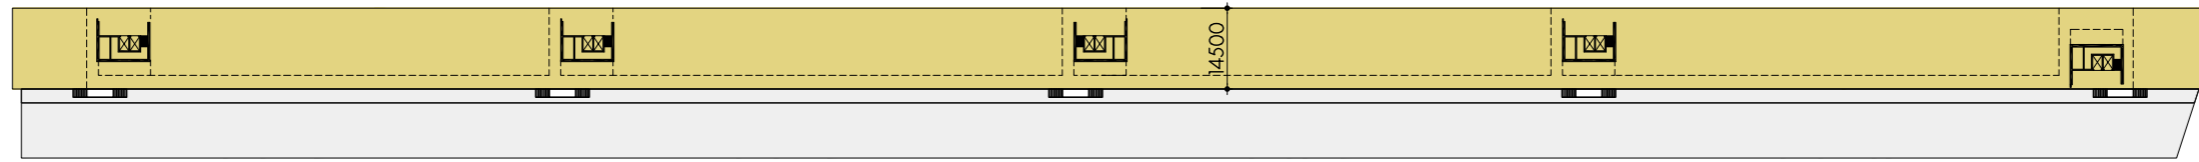

04+ en 05+ Kantoren

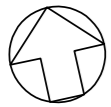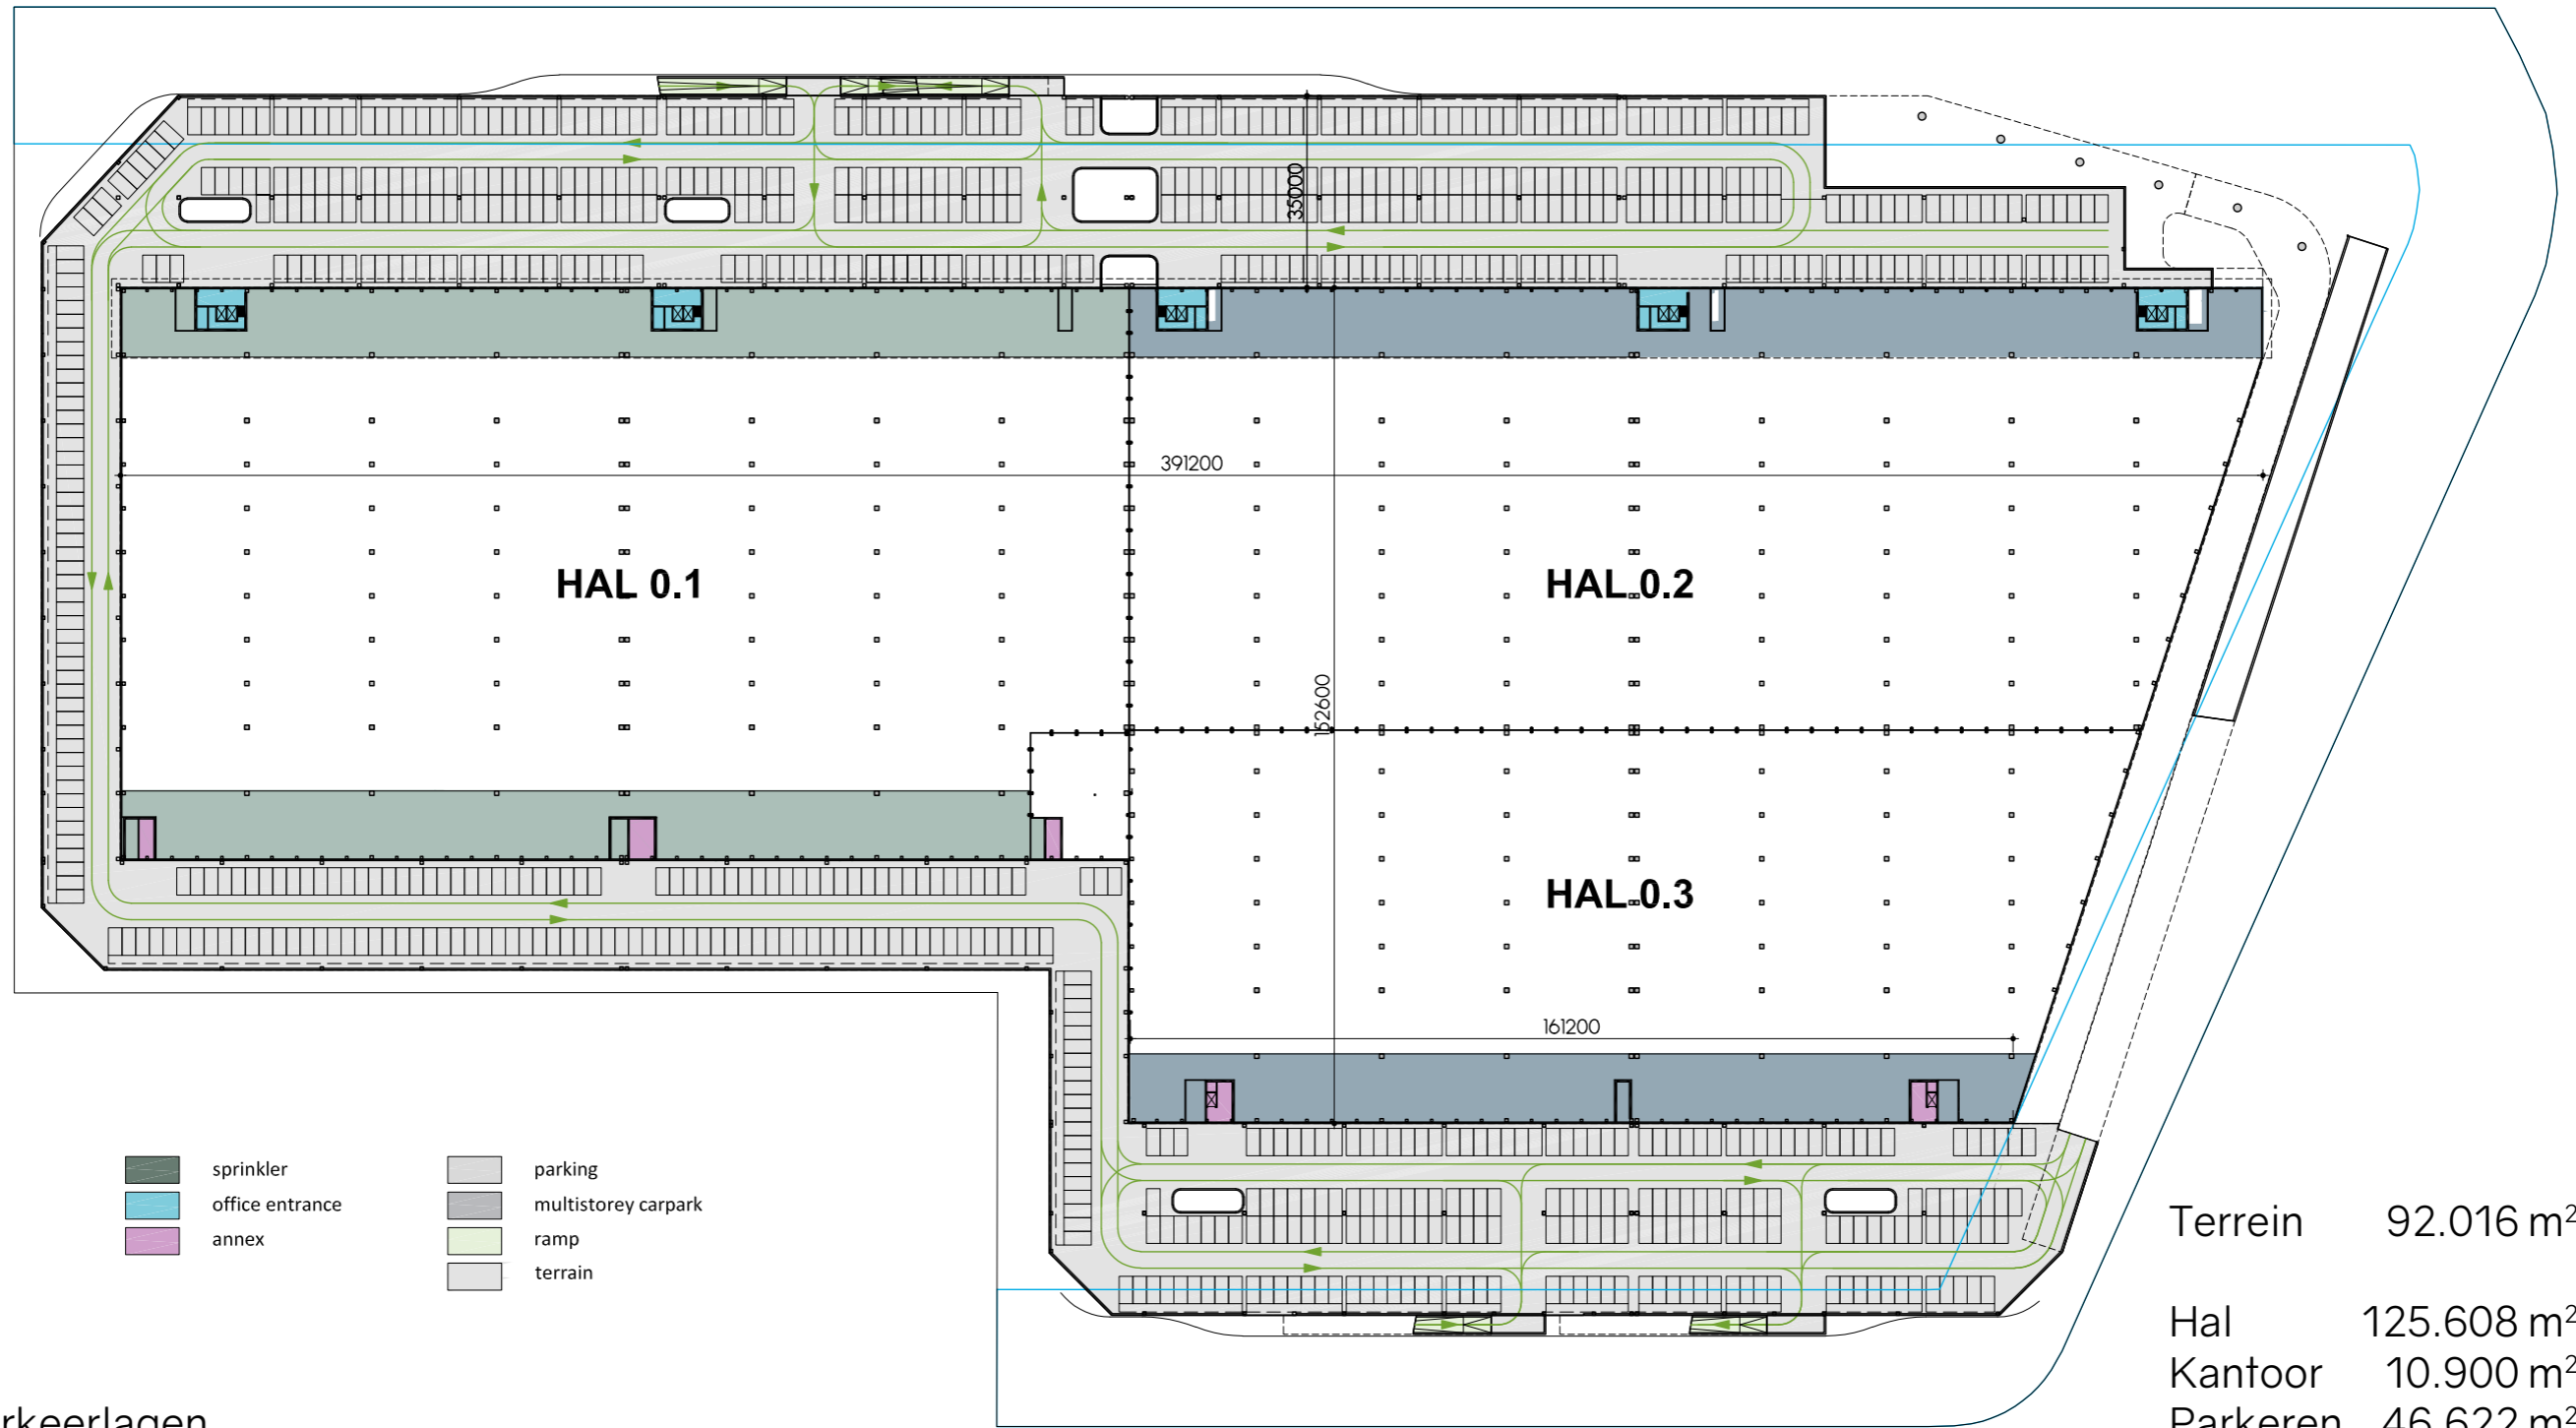

- | | | |
|---|--|---|
| office | sprinkler | parking |
| hal 0.1 | office entrance | multistorey carpark |
| hal 0.2 | annex | ramp |
| hal 0.3 | | terrain |

01+ en 02+ Parkeerlagen


Terrein 92.016 m²


Hal 125.608 m²

Kantoor 10.900 m²

Parkeren 46.622 m²



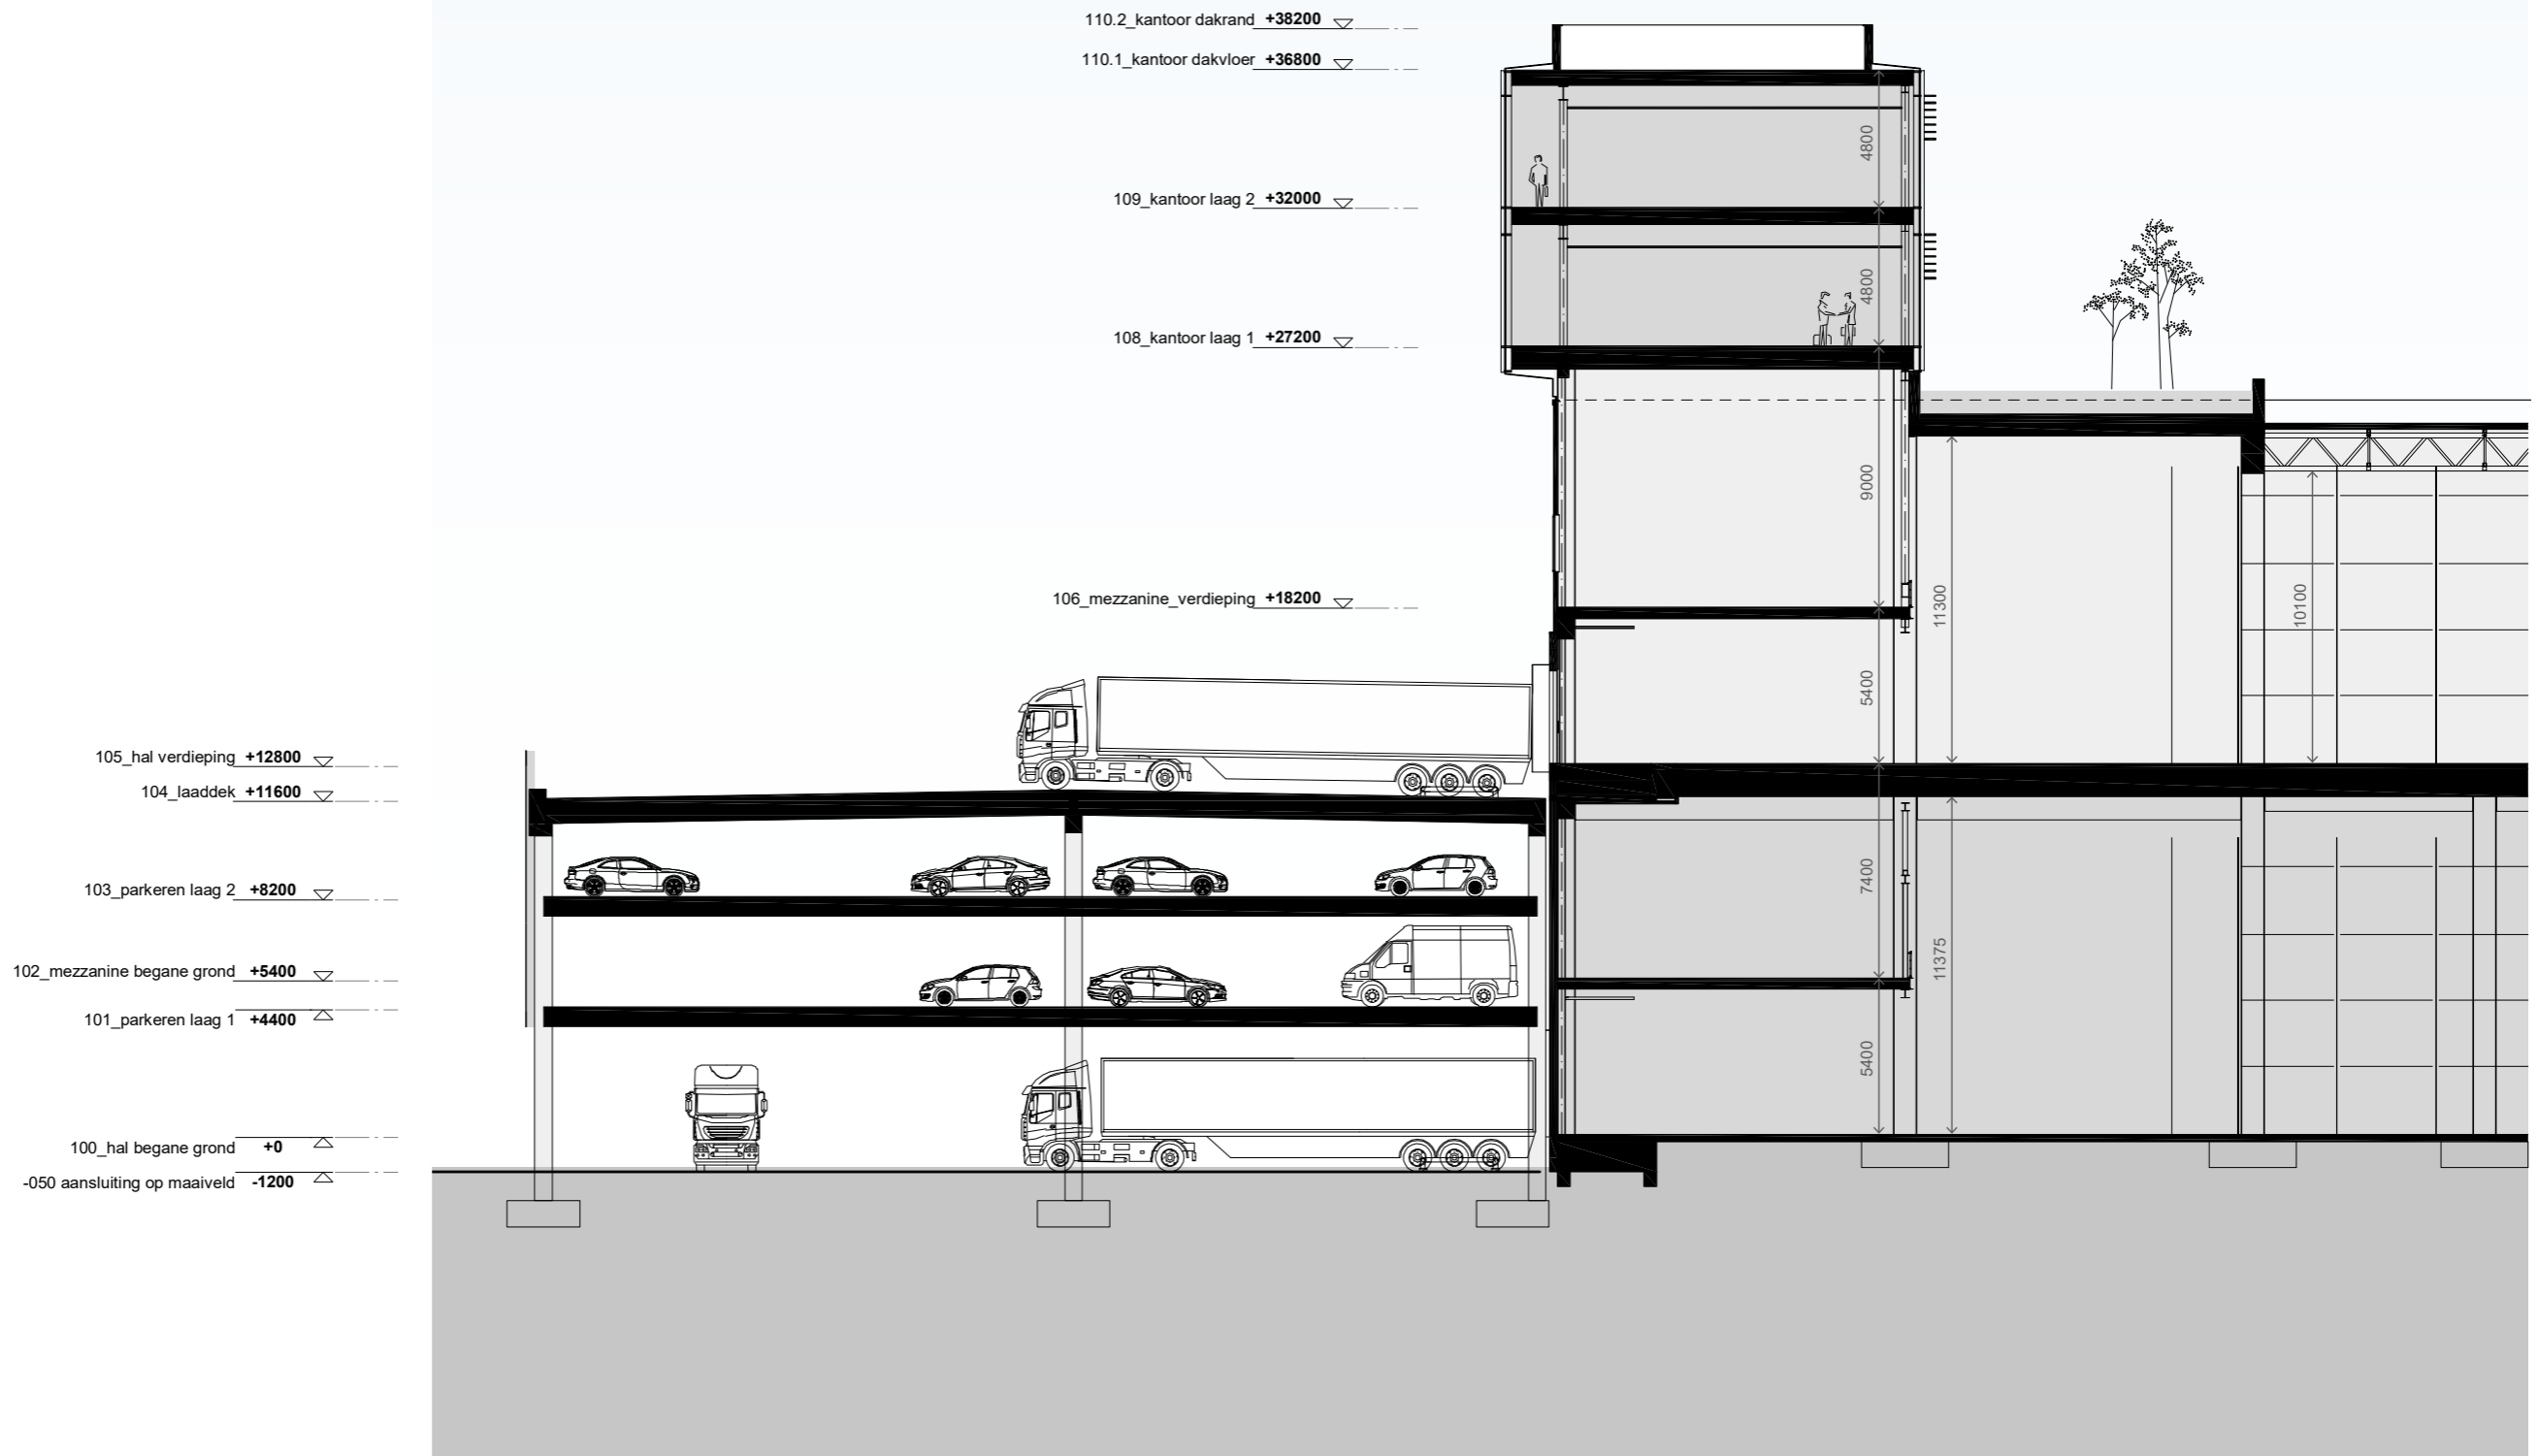

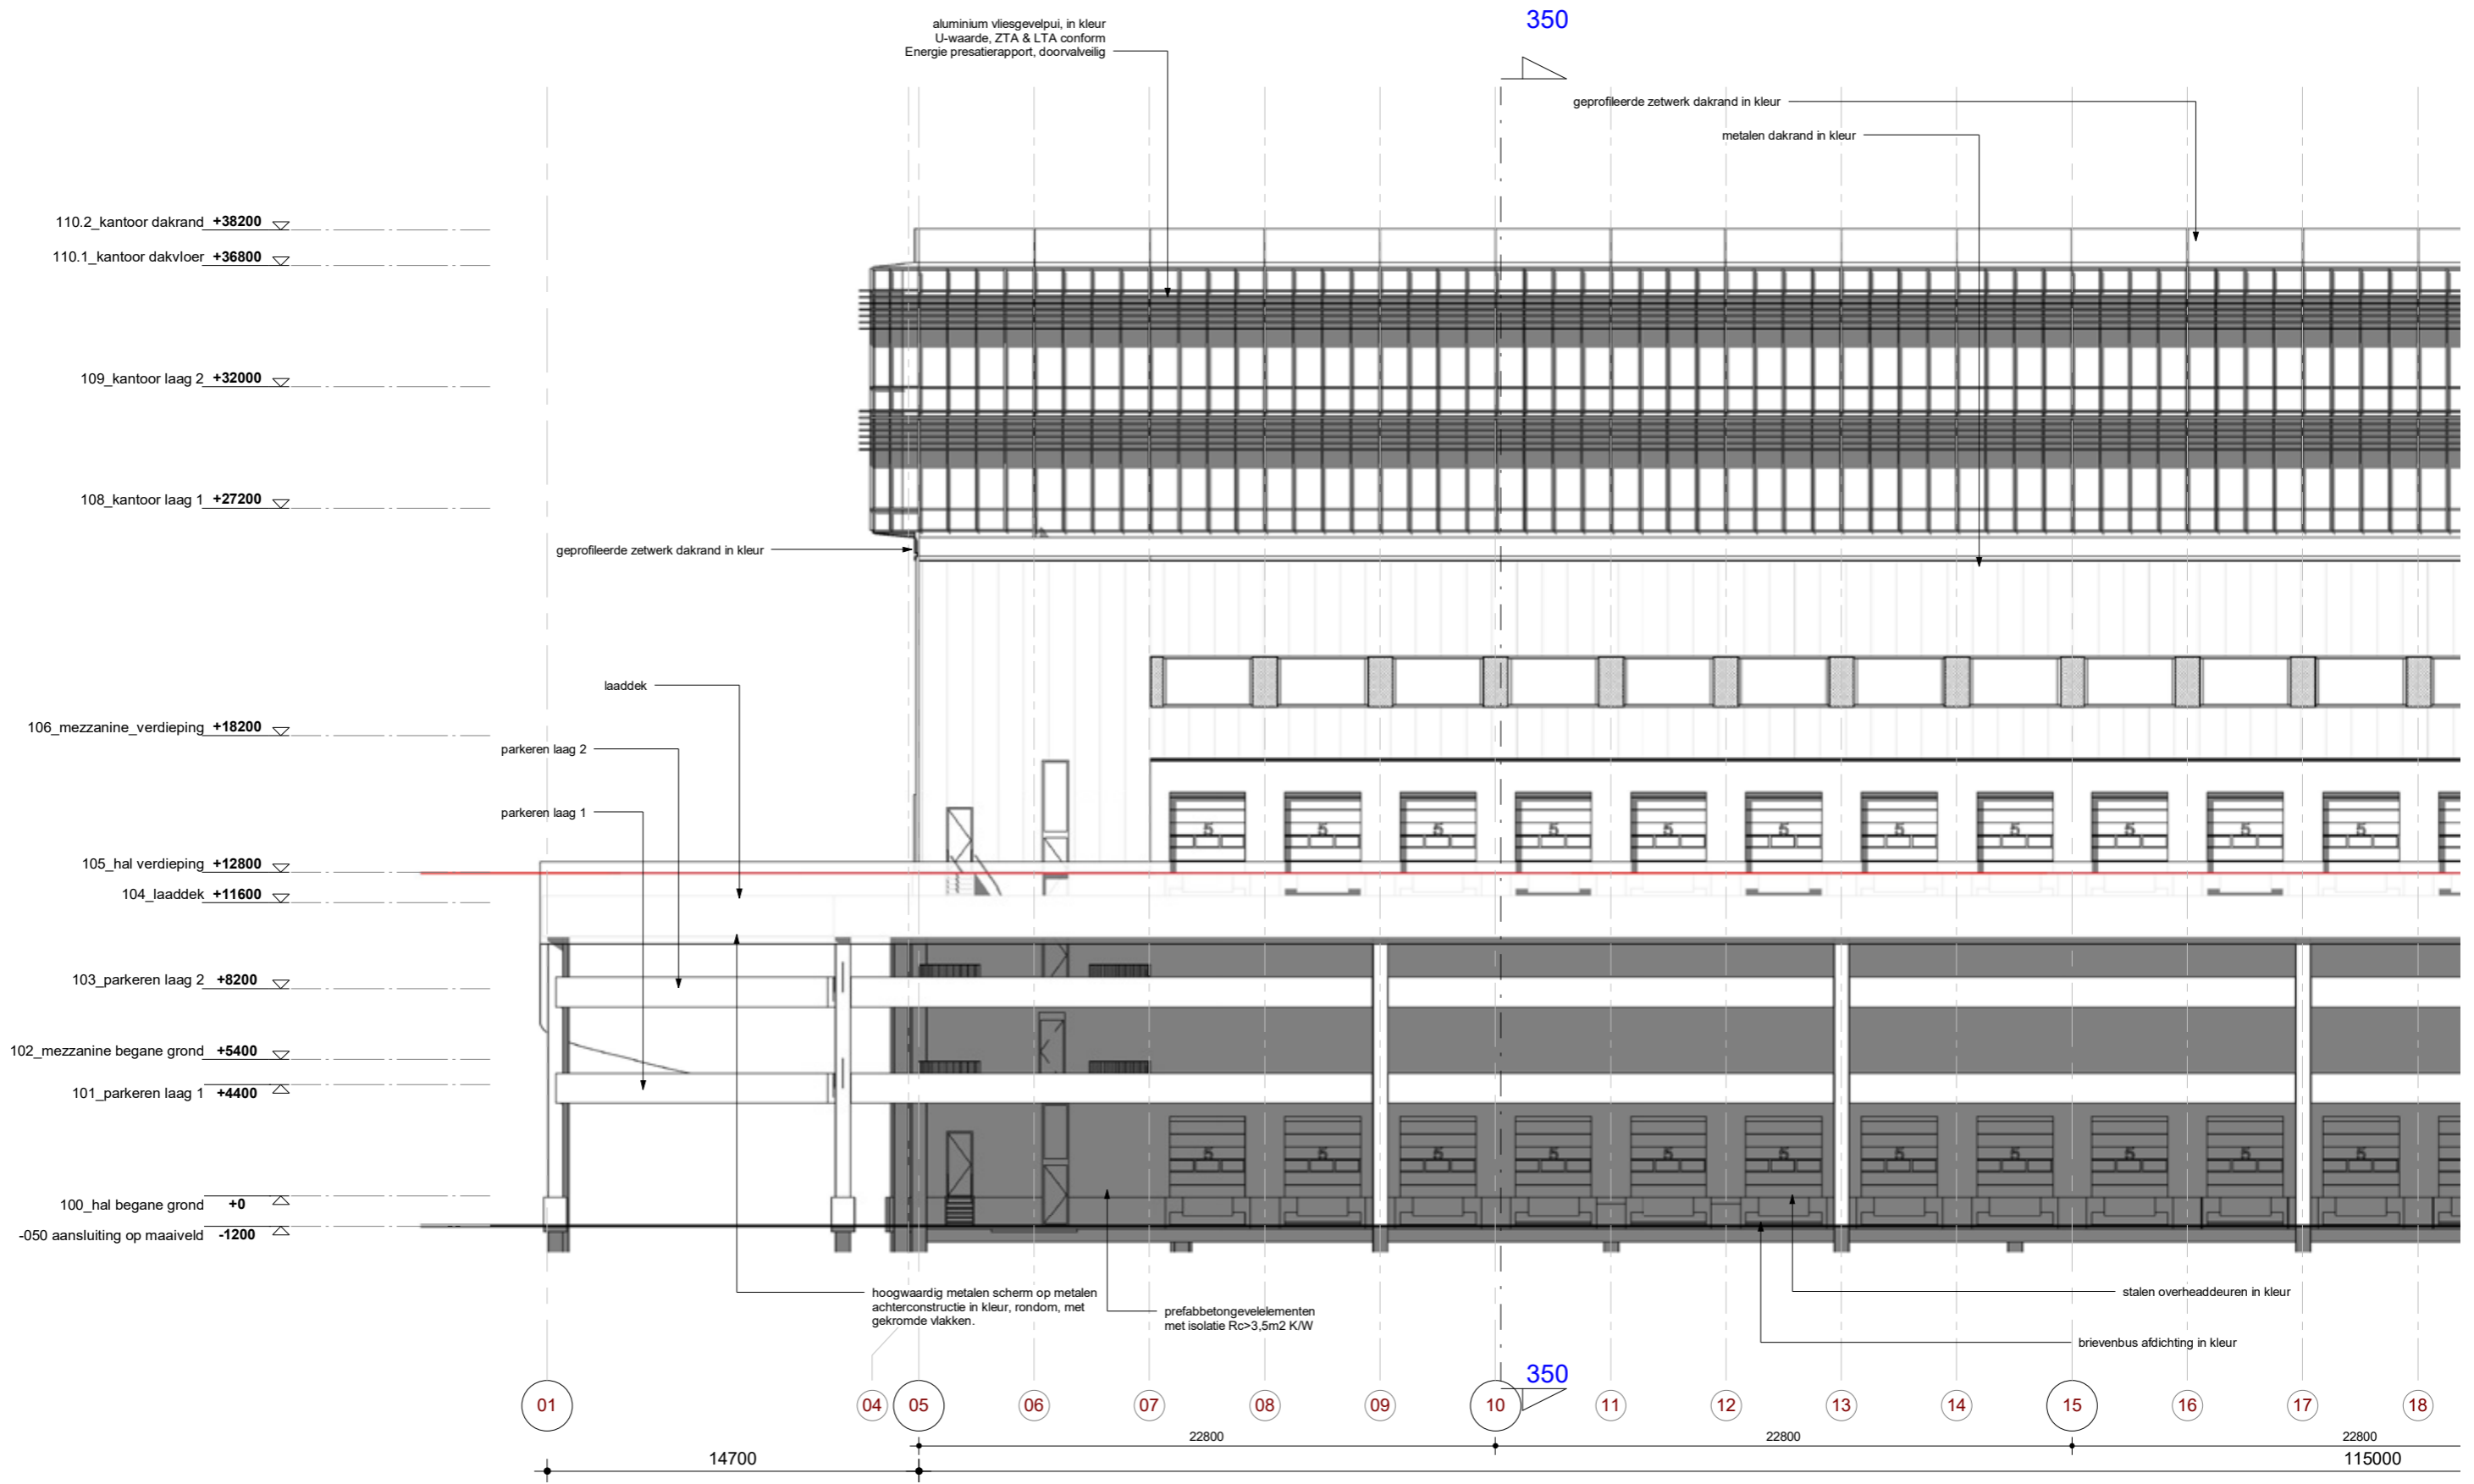







Piekstraat 31
3071 EL Rotterdam

contactpersoon: P. Couwenbergh

+31 (0)10 411 78 14
www.convexarchitecten.nl